

 


GRAPHIC SCALE

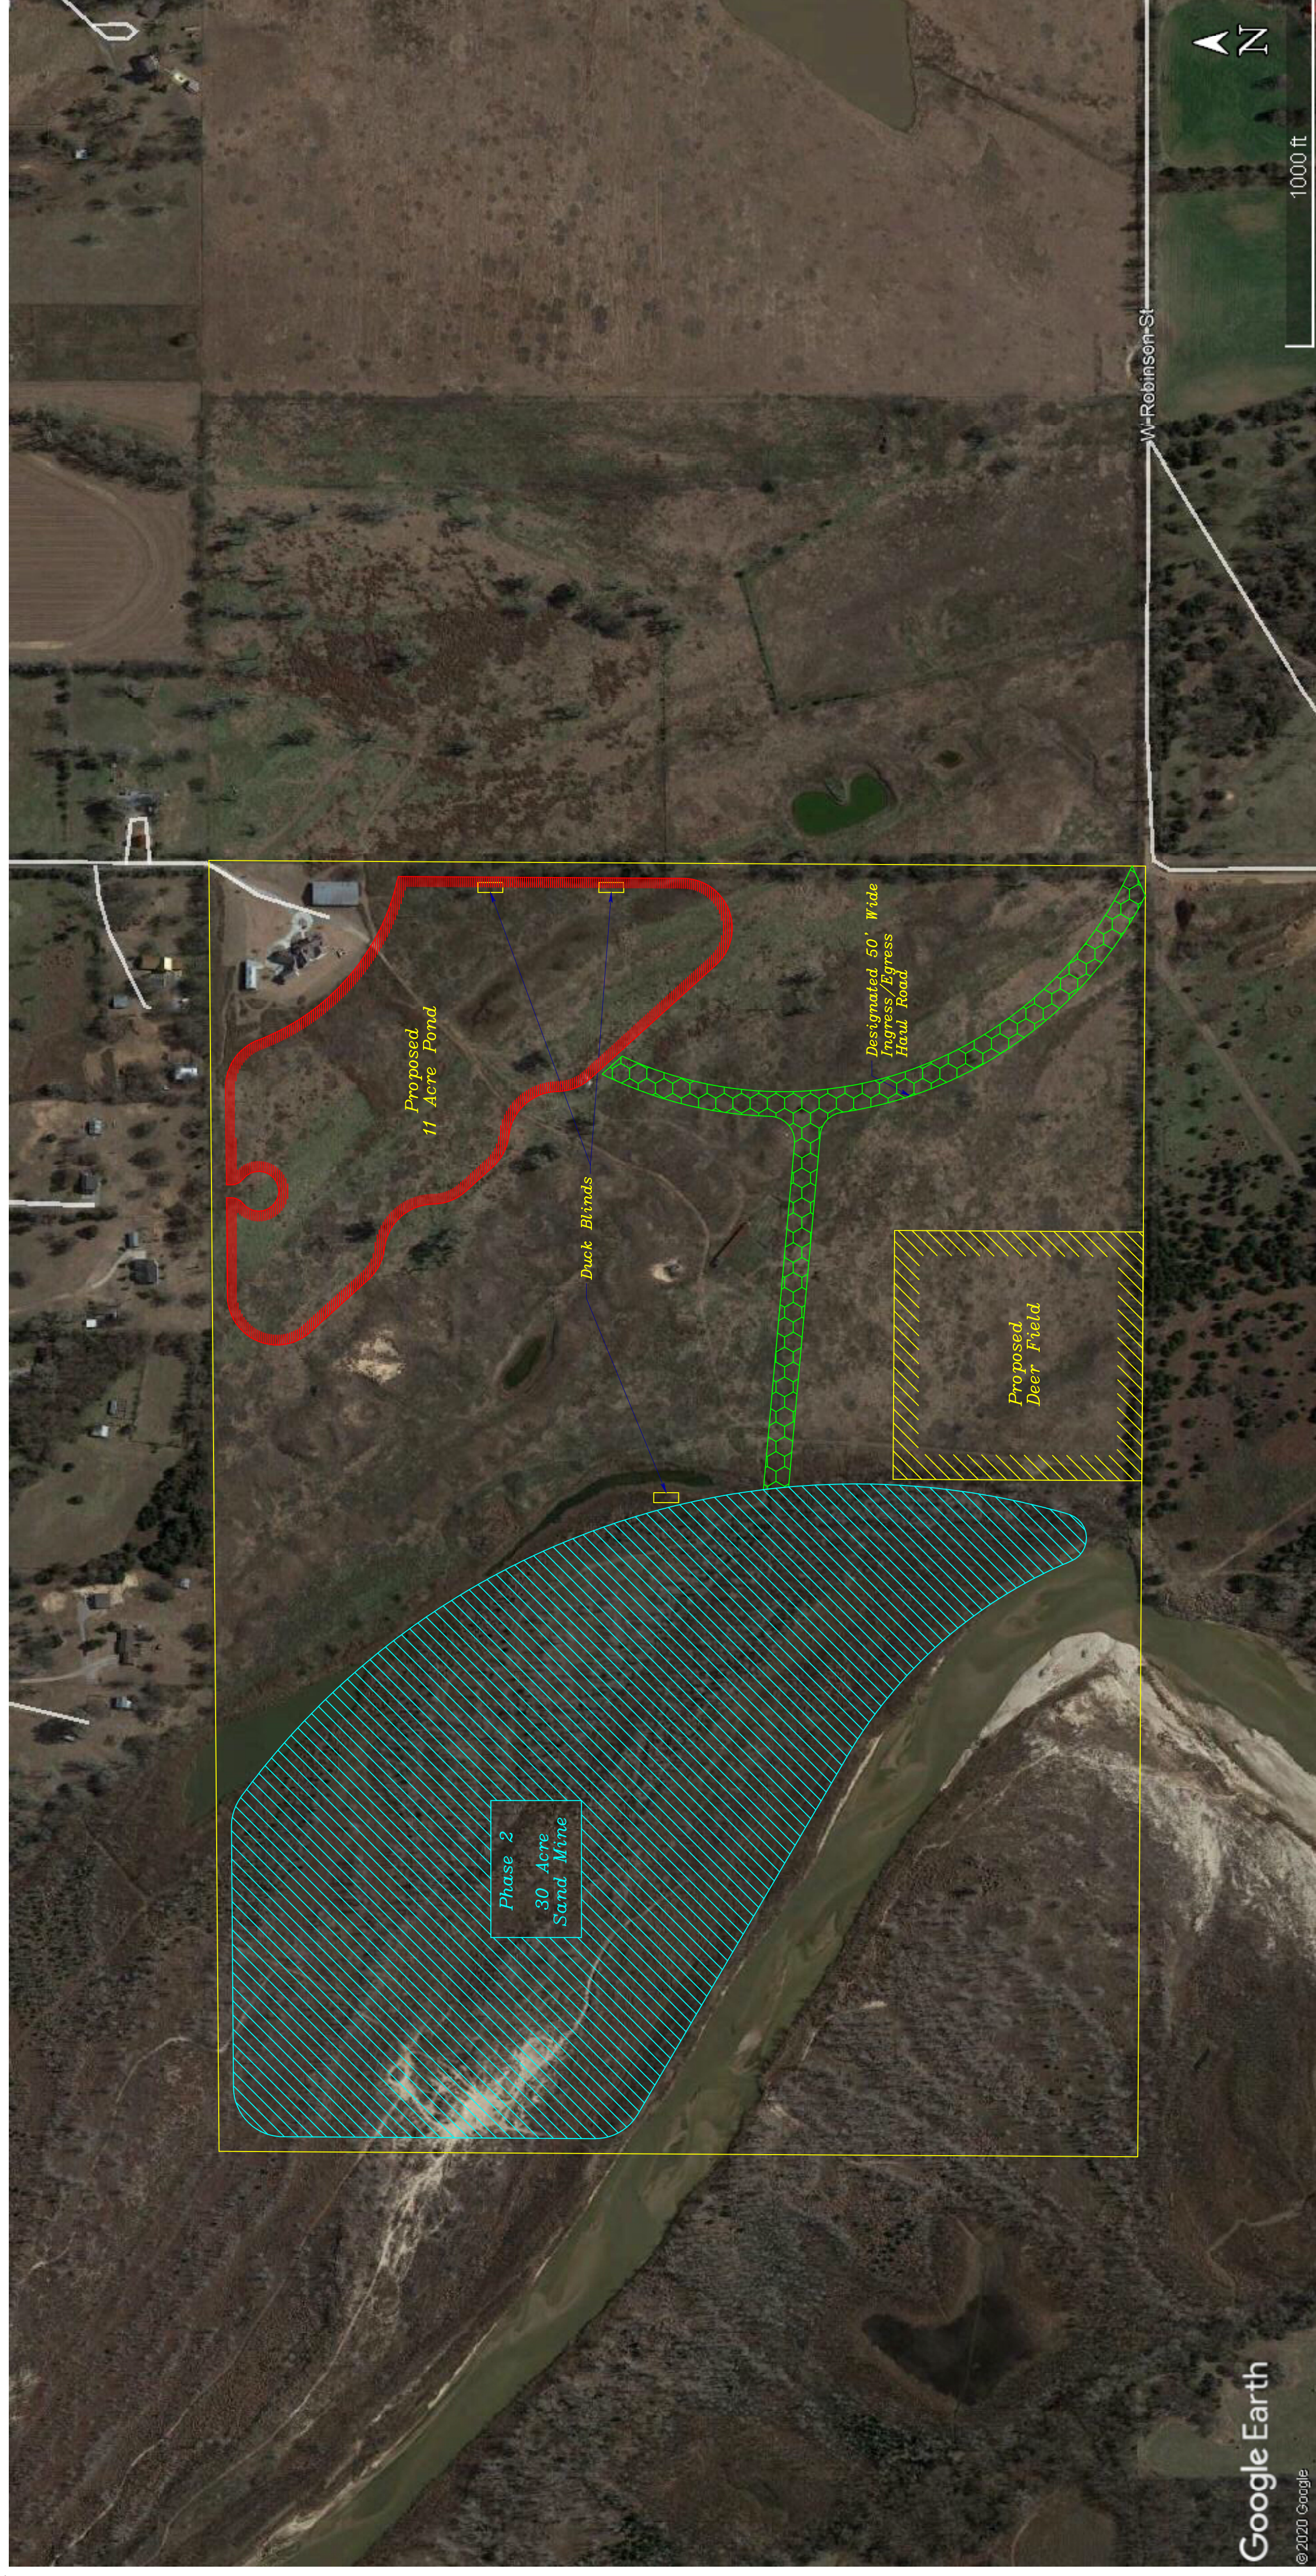

(IN FEET)

1 inch = 200 ft.

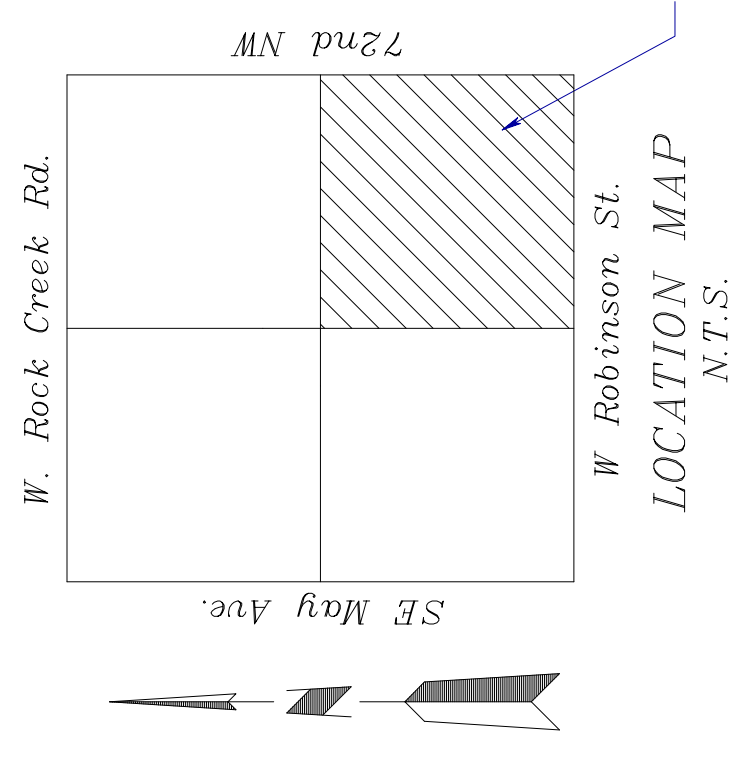

Estimated Quantities

Pond Excavation = 460,000 cy (20' @ 30%)

Sand Excavation = 3.7 million cy (60' @ 30%)

Topsoil = 350,000 cy (4' @ 30%)

Conceptual Site Plan

1800 72nd Ave. NW
Norman, OK 73072

Trevor Nutt

Digital Takeoff & Modeling Co., LLC
 P.O. Box 6512 - Moore, OK 73153-0512
 PH: 405-693-9377 e-mail: digitaltakeoff@dtm.net
 CA NO. 6514 exp. 06/30/2022

No.	Date	Revisions	Description	By

Date: 09-11-20
 Drawn By: JCS
 Project No.: 00000
 Scale: 1" = 200'
 SHEET 1 of 1
 JONATHAN C. STALEY, P.L.S. #1794

