



Future Site #1

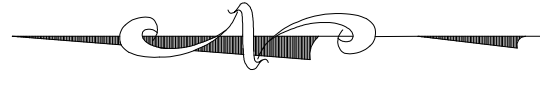

© 2018 Google
Google Earth

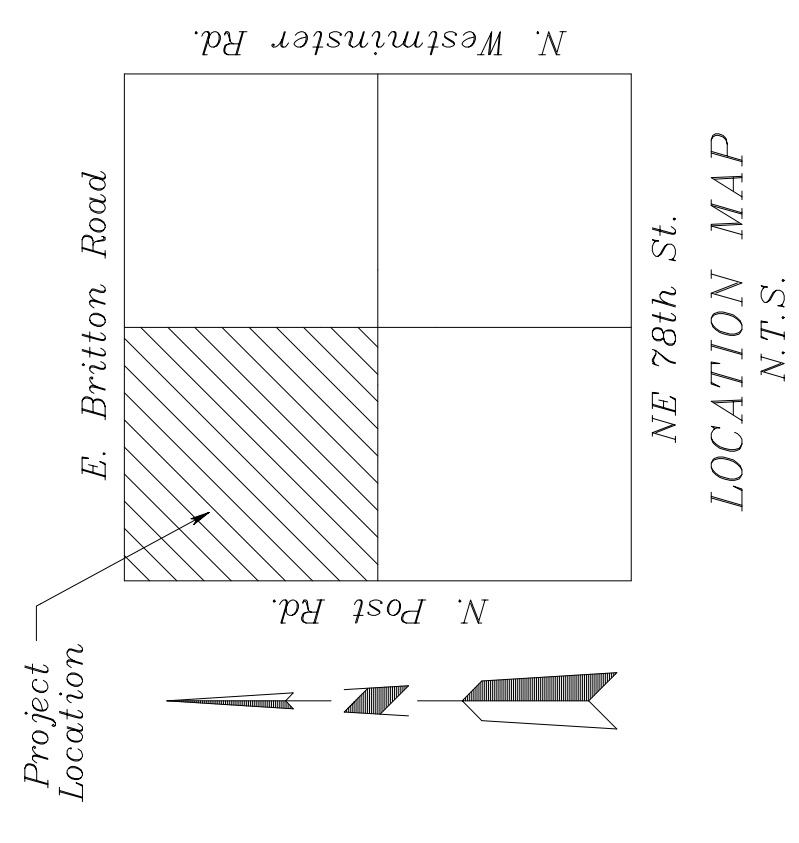

Estimated Quantities

Pond Excavation = 8,389,000 cy (50' @ 30%)

Conceptual Site Plan

Brittan & Post, LLC

1000 E. Britton Rd.

Mohammed Ahmed & Kevin Miller

Digital Takeoff & Modeling Co., LLC

P.O. Box 6512 - Moore, OK 73153-0512

PH: 405-693-9377 e-mail: digitaltakeoff@tdm.net

CA NO. 6544 exp. 06/30/2022



No.	Date	Revisions	Description	By

Date: 11-13-20 Scale: 1" = 200'

Drawn By: JCS SHEET

Project No.: 00000 1 of 1

JONATHAN C. STALEY, P.L.S. #1794

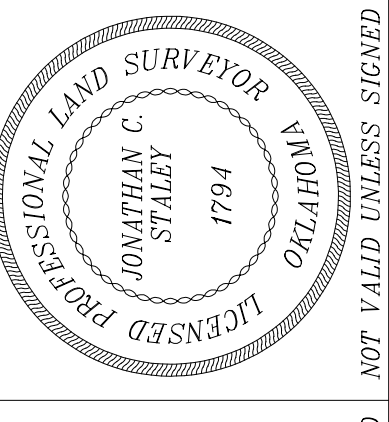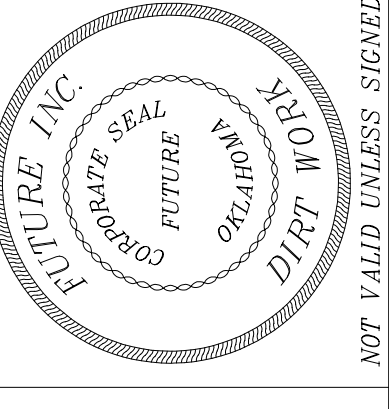

NOT VALID UNLESS SIGNED

NOT VALID UNLESS SIGNED